


**NOT FOR CONSTRUCTION  
PURPOSES**

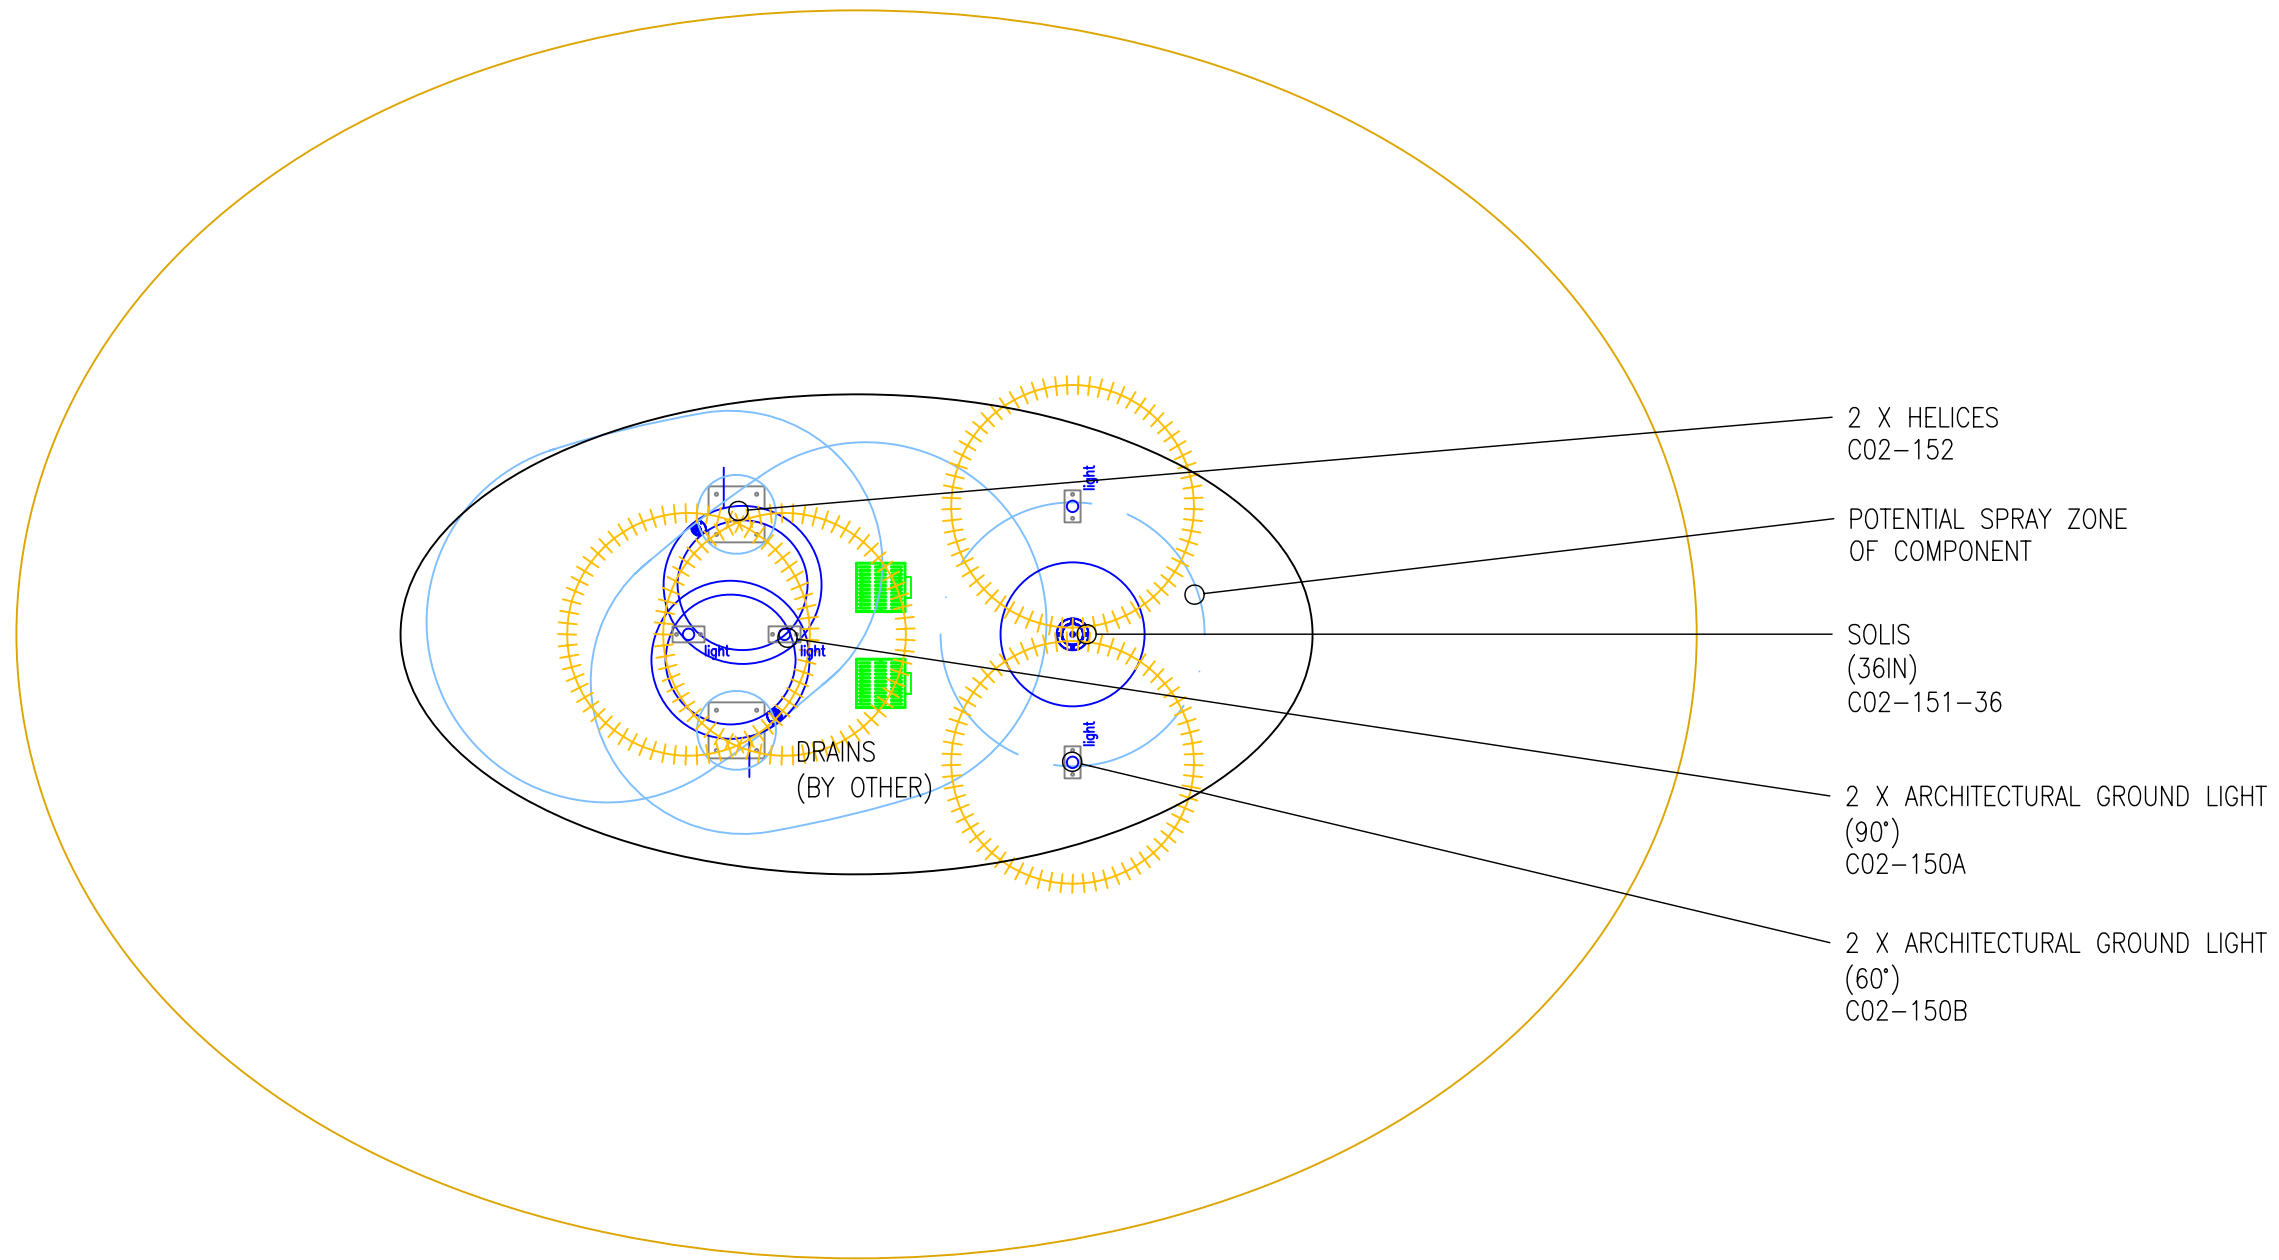

**NOTES:**

1. NO ACTIVATOR REQUIRED.
2. COMPONENTS WILL RUN AS PER CONTROLLER PROGRAMMING.
3. HELICES PLACEMENT COULD PROMOTE CLIMBING.

ElementsPark-Option1-Jan2808.dwg

1/28/2008 2:21 PM


Waterplay Manufacturing Inc.

**Design Services Conditional Release**  
The design services provided herein, including but not limited to; water structure layout guide, water supply routing, suggested footing details, construction guidelines, are provided at no charge. Waterplay Manufacturing Inc. reserves the right to invoice the recipient for these design services in the event genuine Waterplay products are not purchased, and are substituted by products other than those manufactured by Waterplay. The design services provided have an estimated value of \$2000 usd. The recipient of these designs has been made aware of aforementioned conditions.

11 x 17 plot		1451B ELLIS STREET, KELOWNA BC, CANADA V1Y 2A3 TEL. (250) 712-3393 FAX (250) 861-4814 EMAIL design@waterplay.com		SCALE: 1/4":1'	DRAWN BY: LR	DATE: JAN 28/08	REV #: 0	DWG NAME: WATERPLAY CONCEPT LAYOUT	SHEET 1/2	DESCRIPTION	REV'D BY	REV DATE
				FILE: PROJECTS\2008\ELEMENTS	DWG BY: WATERPLAY MFG INC		PROJECT: ELEMENTS PARK- OPTION 1		<small>Copyright Material</small> All plans & designs at all times remain the property of Waterplay Manufacturing Inc., and cannot be used or reproduced without the written consent of Waterplay.			



**NOT FOR CONSTRUCTION PURPOSES**

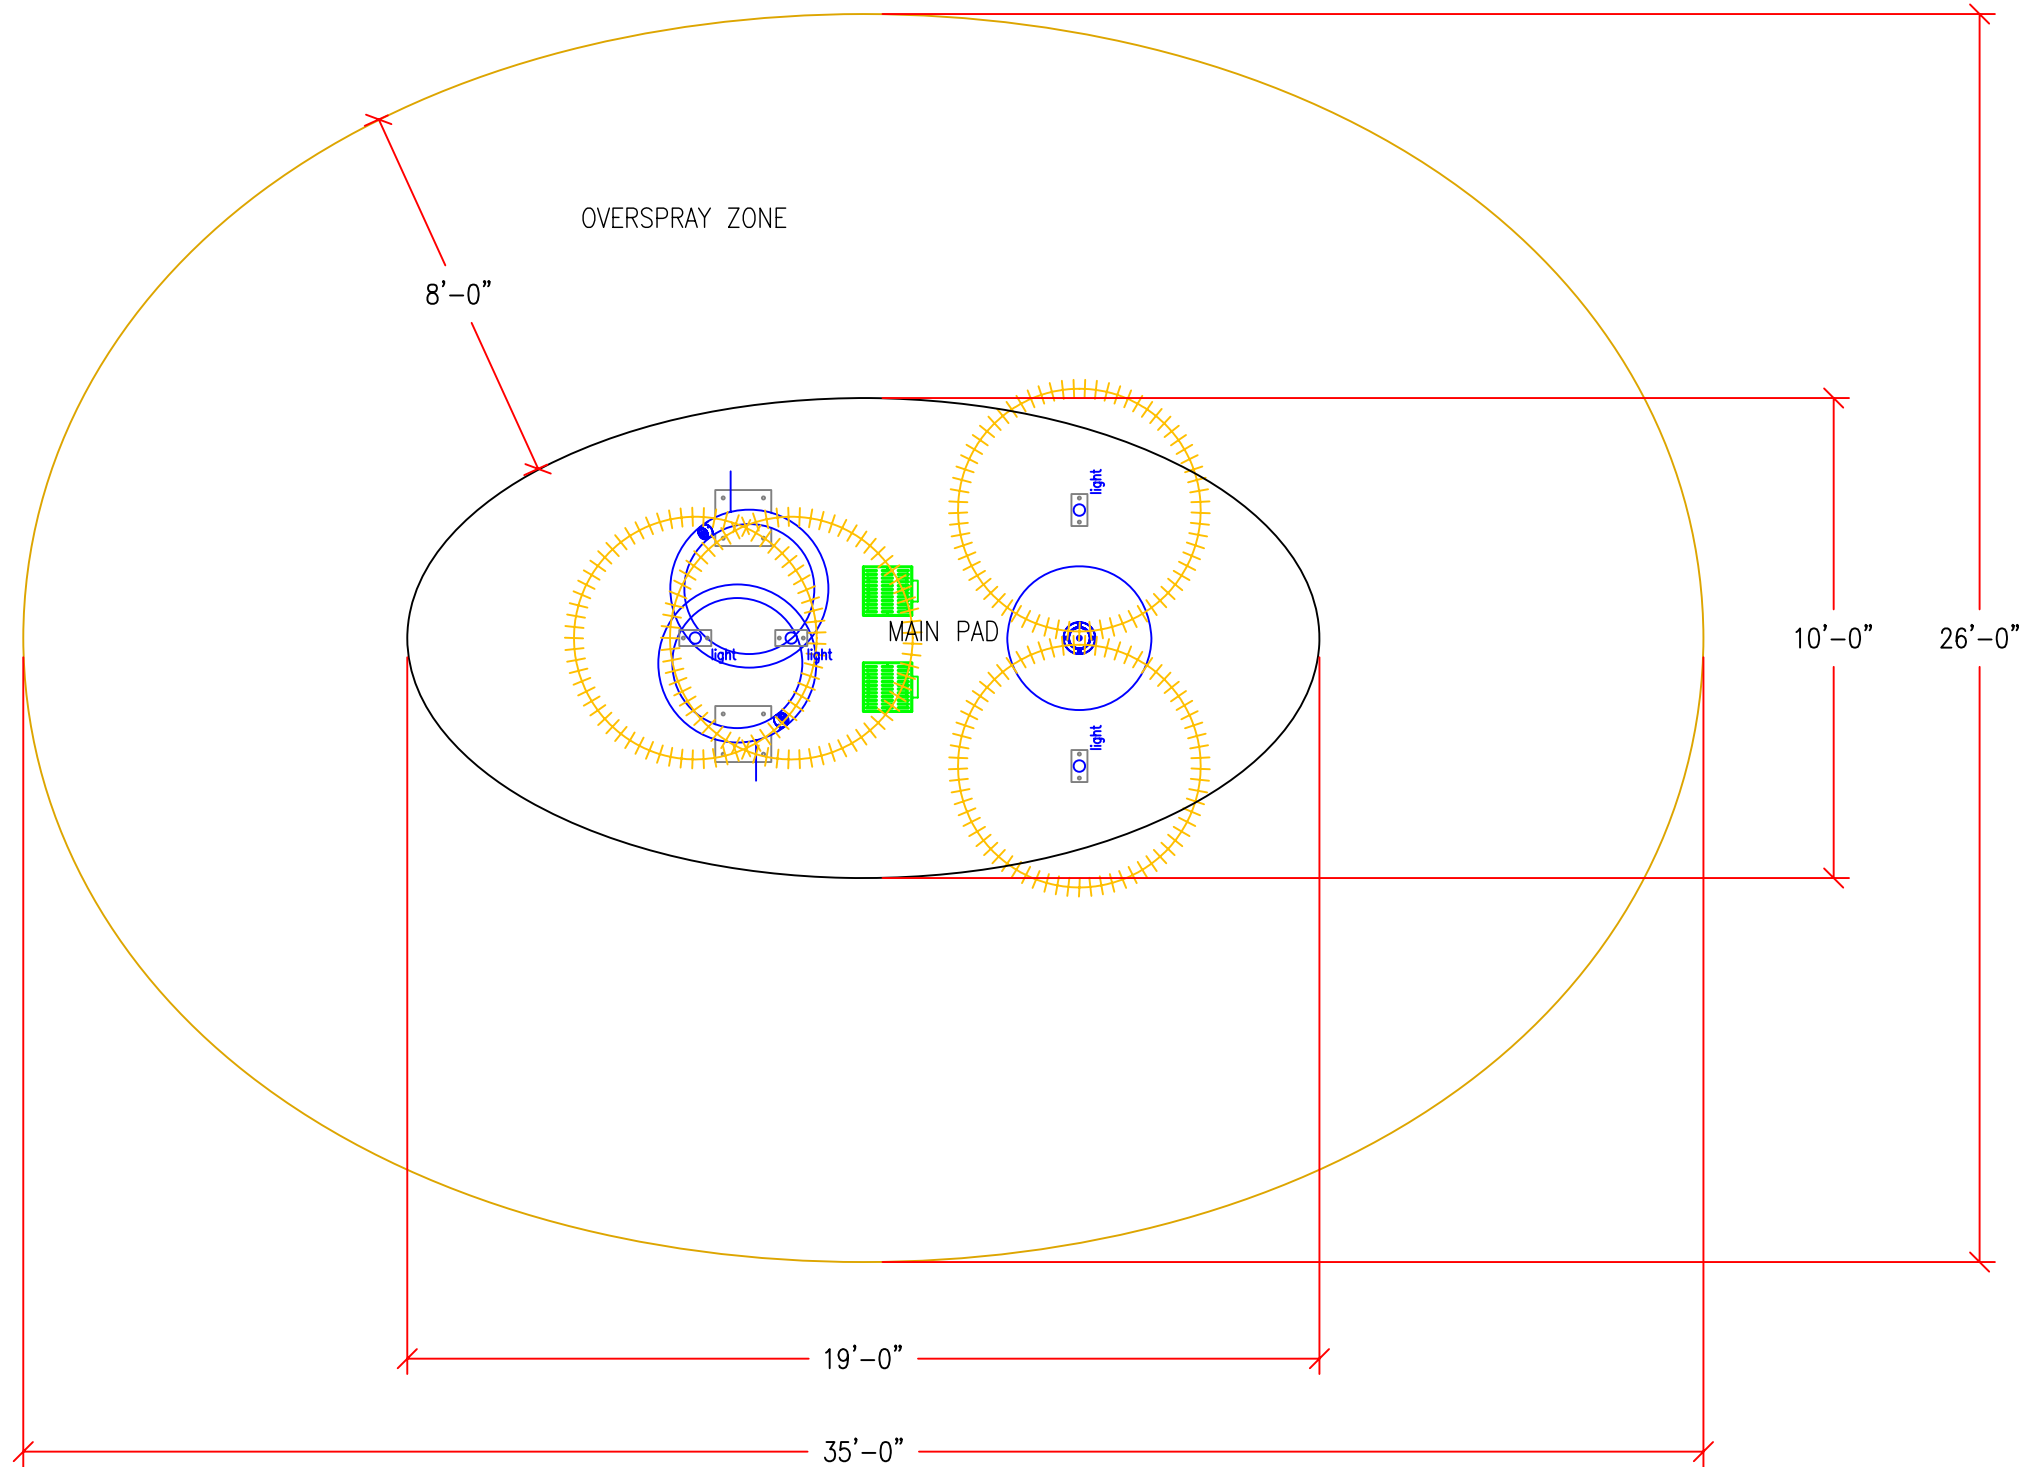

**NOTES:**

1. MAIN SPRAY PAD AREA: 149 SQUARE FEET  
TOTAL AREA, INCLUDING OVERSPRAY ZONE: 723 SQUARE FEET
2. RECOMMEND 8' TO 10' OVERSPRAY (PENDING WIND CONDITIONS)
3. GRADE SURROUNDING OUTSIDE PERIMETER LANDSCAPE TO PROVIDE PROPER DRAINAGE AWAY FROM OVERSPRAY PAD
4. RECOMMEND 2% TO 5% FOR SLAB GRADES
5. SLOPES TO PROVIDE POSITIVE DRAINAGE TO DRAINS
6. LIGHT BROOM FINISH CONCRETE TO PREVENT SLIPPING

ElementsPark-Option1-Jan2808.dwg

1/28/2008 2:21 PM

Waterplay Manufacturing Inc.

Design Services Conditional Release  
The design services provided herein, including but not limited to; water structure layout guide, water supply routing, suggested footing details, construction guidelines, are provided at no charge. Waterplay Manufacturing Inc. reserves the right to invoice the recipient for these design services in the event genuine Waterplay products are not purchased, and are substituted by products other than those manufactured by Waterplay. The design services provided have an estimated value of \$2000 usd. The recipient of these designs has been made aware of aforementioned conditions.

11 x 17 plot

1451B ELLIS STREET, KELOWNA BC, CANADA V1Y 2A3  
TEL. (250) 712-3393 FAX (250) 861-4814  
EMAIL design@waterplay.com

SCALE: 1/4":1'  
FILE: PROJECTS\2008\ELEMENTS

DRAWN BY: LR  
DWG BY: WATERPLAY MFG INC

DATE: JAN 28/08  
REV #: 0

DWG NAME: WATERPLAY CONCEPTUAL PAD LAYOUT  
PROJECT: ELEMENTS PARK- OPTION 1  
SHEET 2/2

Copyright Material  
All plans & designs at all times remain the property of Waterplay Manufacturing Inc., and cannot be used or reproduced without the written consent of Waterplay.

**waterplay**  
MANUFACTURING INC.

DESCRIPTION	REV'D BY	REV DATE