


NOT FOR CONSTRUCTION PURPOSES

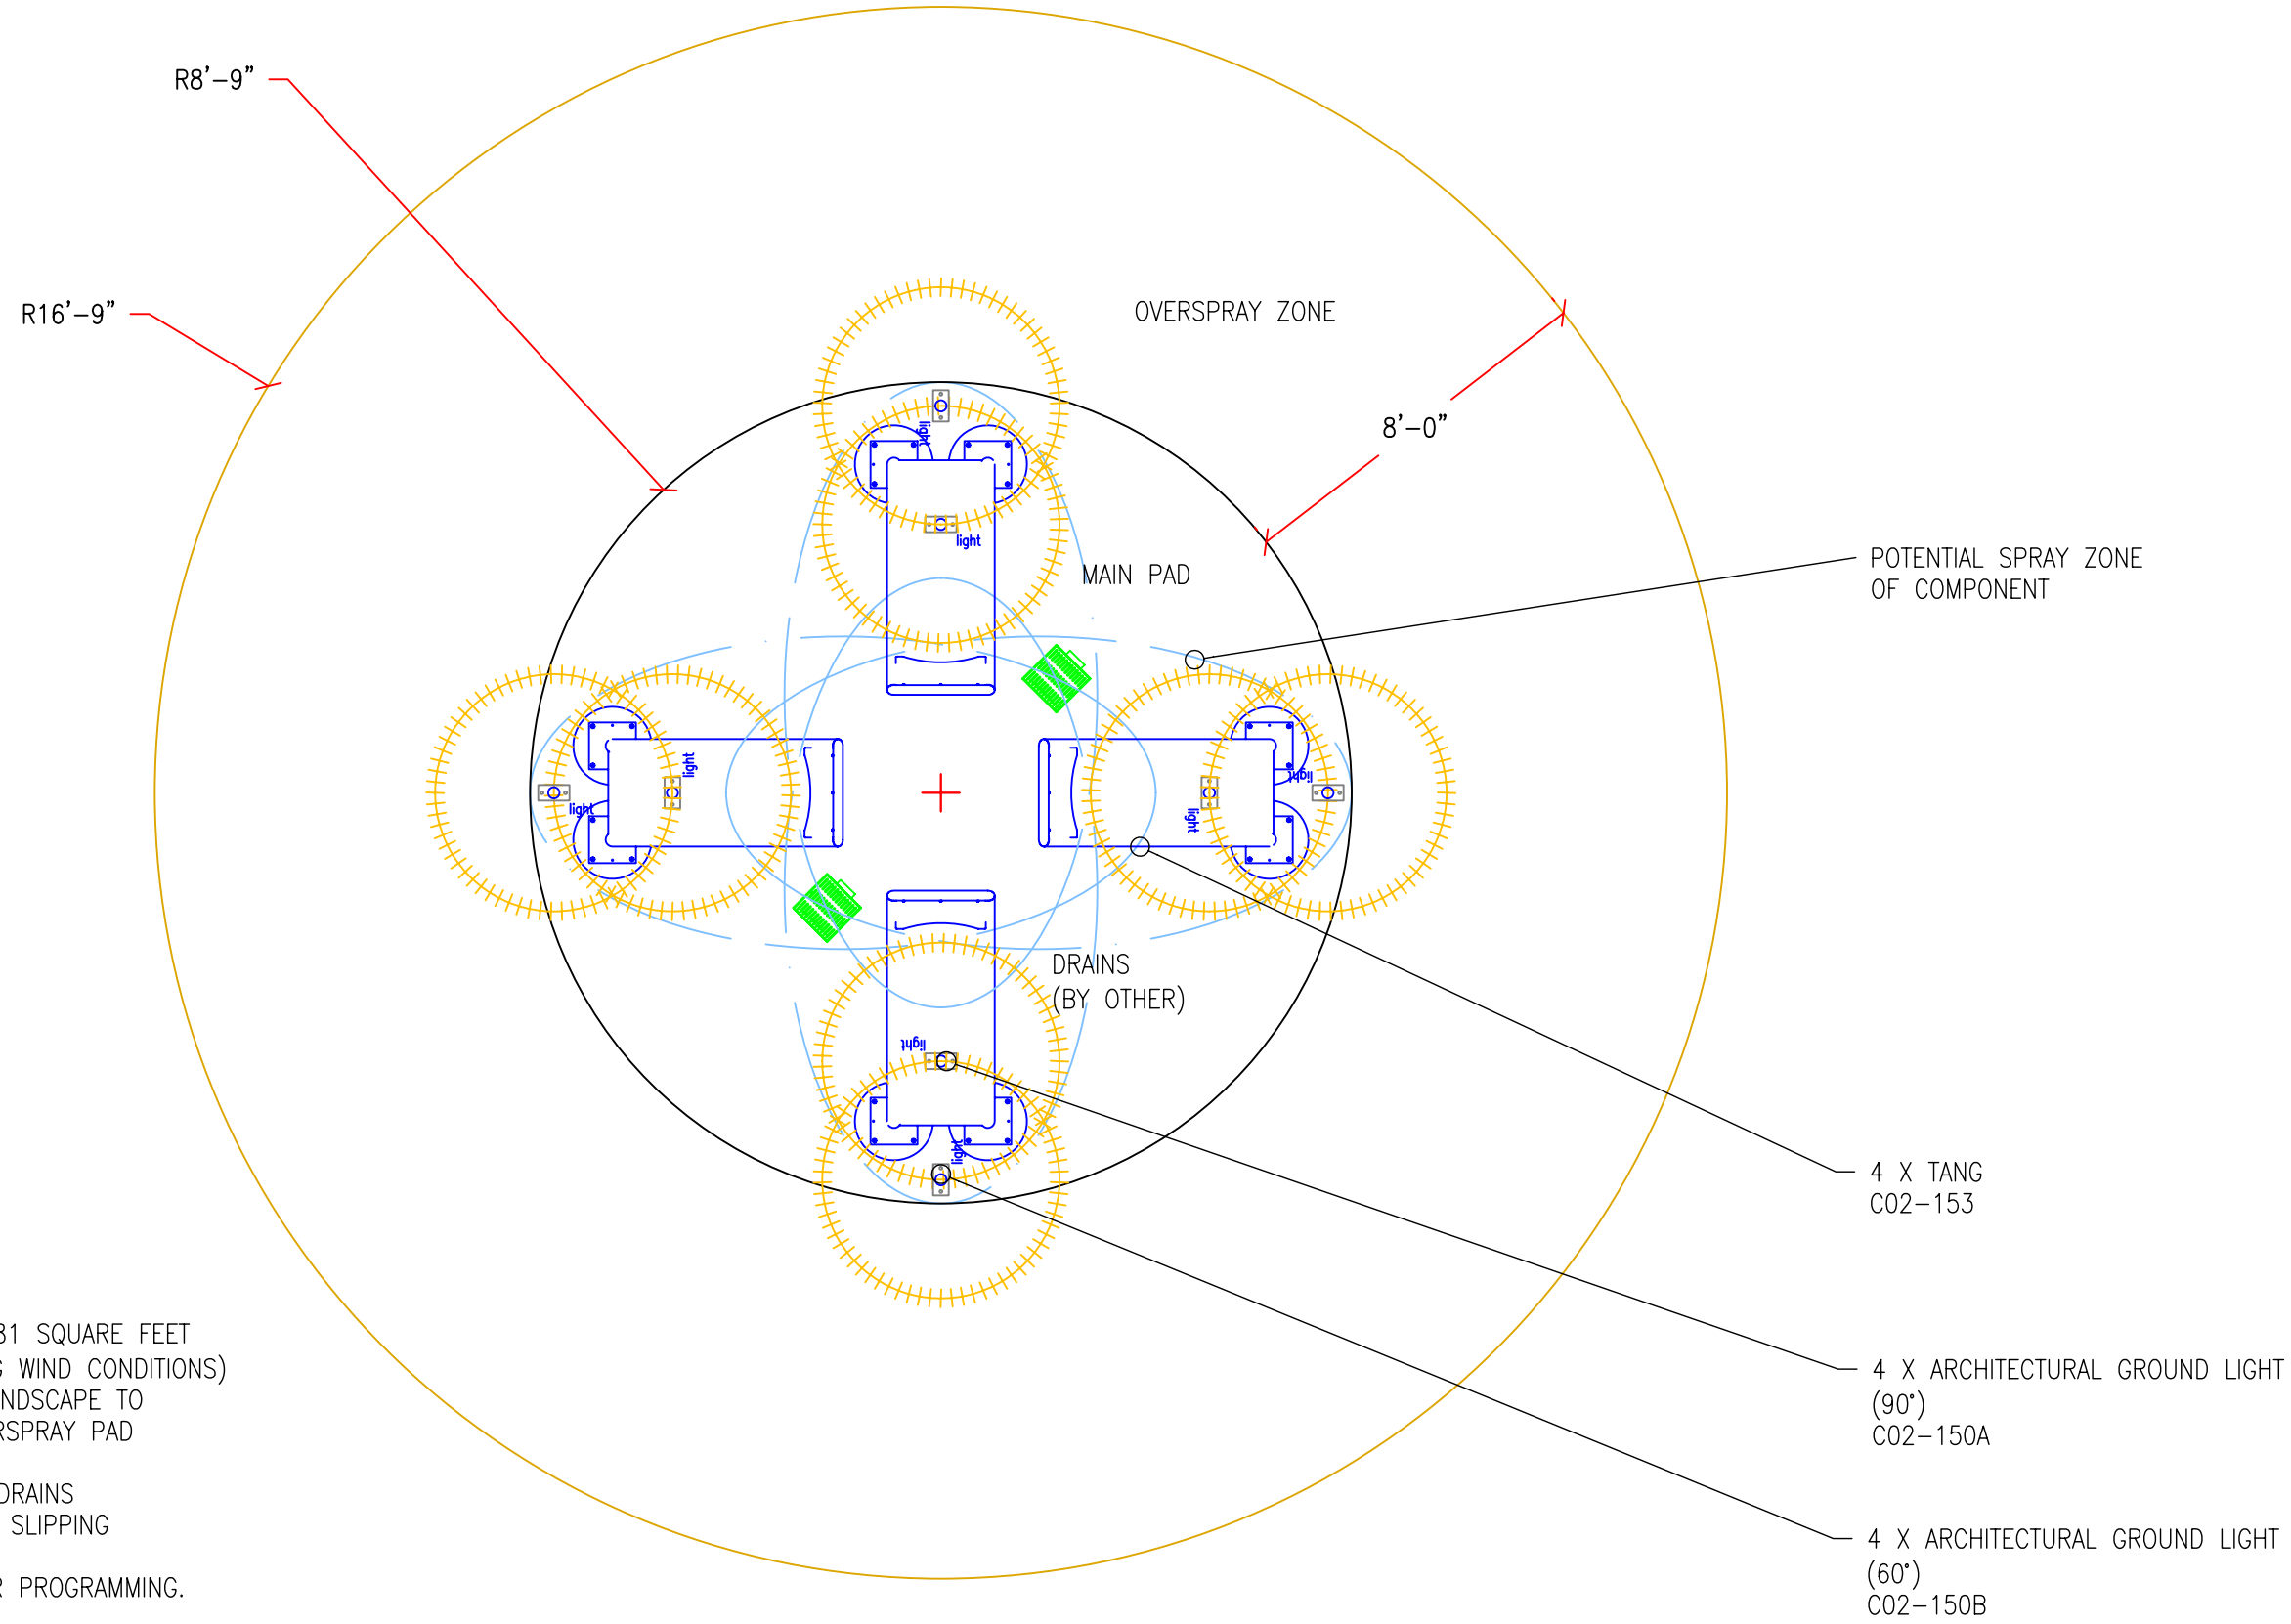

- NOTES:**
1. MAIN SPRAY PAD AREA: 240 SQUARE FEET
TOTAL AREA, INCLUDING OVERSPRAY ZONE: 881 SQUARE FEET
 2. RECOMMEND 8' TO 10' OVERSPRAY (PENDING WIND CONDITIONS)
 3. GRADE SURROUNDING OUTSIDE PERIMETER LANDSCAPE TO PROVIDE PROPER DRAINAGE AWAY FROM OVERSPRAY PAD
 4. RECOMMEND 2% TO 5% FOR SLAB GRADES
 5. SLOPES TO PROVIDE POSITIVE DRAINAGE TO DRAINS
 6. LIGHT BROOM FINISH CONCRETE TO PREVENT SLIPPING
 7. NO ACTIVATOR REQUIRED.
 8. COMPONENTS WILL RUN AS PER CONTROLLER PROGRAMMING.

ElementsPark-Option2-Jan2808.dwg

1/29/2008 8:40 AM

Waterplay Manufacturing Inc.

Design Services Conditional Release
The design services provided herein, including but not limited to; water structure layout guide, water supply routing, suggested footing details, construction guidelines, are provided at no charge. Waterplay Manufacturing Inc. reserves the right to invoice the recipient for these design services in the event genuine Waterplay products are not purchased, and are substituted by products other than those manufactured by Waterplay. The design services provided have an estimated value of \$2000 usd. The recipient of these designs has been made aware of aforementioned conditions.

11 x 17 plot

1451B ELLIS STREET, KELOWNA BC, CANADA V1Y 2A3
TEL. (250) 712-3393 FAX (250) 861-4814
EMAIL design@waterplay.com

SCALE: 1/4":1'	DRAWN BY: LR	DATE: JAN 28/08	REV #: 0
FILE: PROJECTS\2008\ELEMENTS	DWG BY: WATERPLAY MFG INC	DWG NAME: WATERPLAY CONCEPT LAYOUT	

DESCRIPTION	SHEET 1/1
PROJECT: ELEMENTS PARK- OPTION 2	

REV'D BY	REV DATE
----------	----------

Copyright Material
All plans & designs at all times remain the property of Waterplay Manufacturing Inc., and cannot be used or reproduced without the written consent of Waterplay.